

# REGOLAMENTO (UE ) 139/14

Oggetto :

## PLANIMETRIE CARTE AIP APDC

Numerazione Tavola : 06

Data : 27/03/2017

Rev.:

Scala: Fuori scala

 P.H. PROGETTAZIONE INFRASTRUTTURE E SISTEMI  
 ing. Luigi Bonfiglio

 L'ACCOUNTABLE MANAGER  
 ing. Antonio Palumbo

AIP Italia

AIRCRAFT PARKING DOCKING CHART ICAO

AD 2 LICC 2-3

|                       |         |            |
|-----------------------|---------|------------|
| Bearings are magnetic | TWR     | AD ELEV    |
| Distances in metres   | 118.700 | 39         |
| Elevation in ft AMSL  | GROUND  | APRON ELEV |
| Coordinates WGS84     | 129.725 | 15         |

| lighting   | bearing                  | strength |
|------------|--------------------------|----------|
| Edge: Blue | Surface: 179.900 mq      |          |
|            | Concrete - PCN70/R/C/W/T |          |
|            | Concrete - PCN70/R/D/W/T |          |
|            | Concrete - PCN70/R/D/W/T |          |
|            | Concrete - PCN70/R/B/W/T |          |
|            | Concrete - PCN25/R/B/W/T |          |

PROVISIONS:

- 1) Local provisions for general aviation aircraft and helicopters are detailed on AD 2 TABLE 20.7
- 2) Due to presence of personnel and vehicles in Apron and in order to avoid damage due to jet blast or slip stream, pilots are requested to taxi with minimum thrust maintaining strictly yellow markings
- 3) Taxi-out manoeuvres from stands subject to Apron operation service (AOS) procedures
- 4) Self manoeuvres AVBL for stands 337-338-339 under marshalling supervision and only if tow bar is not provided by handlers
- 5) Stands 100-101-102-103-104 AVBL only HJ

CATANIA / FONTANAROSSA


L I C C

37°28'00" N 015°03'50" E

| POINTS ON PARKING AREA         | POINTS ON PARKING AREA         | POINTS ON PARKING AREA         | POINTS ON PARKING AREA          |
|--------------------------------|--------------------------------|--------------------------------|---------------------------------|
| STANDS N E                     | STANDS N E                     | STANDS N E                     | STANDS N E                      |

| Lattice TWRs COORD. (WGS 84) | N            | E             |
|------------------------------|--------------|---------------|
| AIRSIDE                      |              |               |
| LA1                          | 37°28'07.11" | 015°03'21.80" |
| LA2                          | 37°28'07.17" | 015°03'23.68" |
| LA3                          | 37°28'07.33" | 015°03'25.56" |
| LA4                          | 37°28'07.49" | 015°03'27.45" |
| LA5                          | 37°28'07.65" | 015°03'29.33" |
| LA6                          | 37°28'07.80" | 015°03'31.21" |
| LA7                          | 37°28'07.96" | 015°03'33.09" |
| LA8                          | 37°28'08.12" | 015°03'34.98" |
| LA9                          | 37°28'08.28" | 015°03'36.86" |
| LA10                         | 37°28'11.13" | 015°03'41.23" |
| LA11                         | 37°28'11.32" | 015°03'43.22" |
| LA12                         | 37°28'11.55" | 015°03'45.22" |
| LA13                         | 37°28'12.00" | 015°03'47.76" |
| LA14                         | 37°28'12.36" | 015°03'49.74" |
| LA15                         | 37°28'12.03" | 015°03'52.39" |
| LA16                         | 37°28'11.54" | 015°03'54.14" |
| LA17                         | 37°28'11.09" | 015°03'55.85" |
| LA18                         | 37°28'10.60" | 015°03'57.60" |
| LA19                         | 37°28'10.15" | 015°03'59.35" |
| LA20                         | 37°28'11.46" | 015°04'03.78" |
| LA21                         | 37°28'11.58" | 015°04'06.78" |
| LA22                         | 37°28'11.70" | 015°04'09.12" |
| LA23                         | 37°28'10.22" | 015°04'11.58" |
| LA24                         | 37°28'10.38" | 015°04'13.57" |
| LA25                         | 37°28'10.54" | 015°04'15.57" |

CHANGE: updated chart

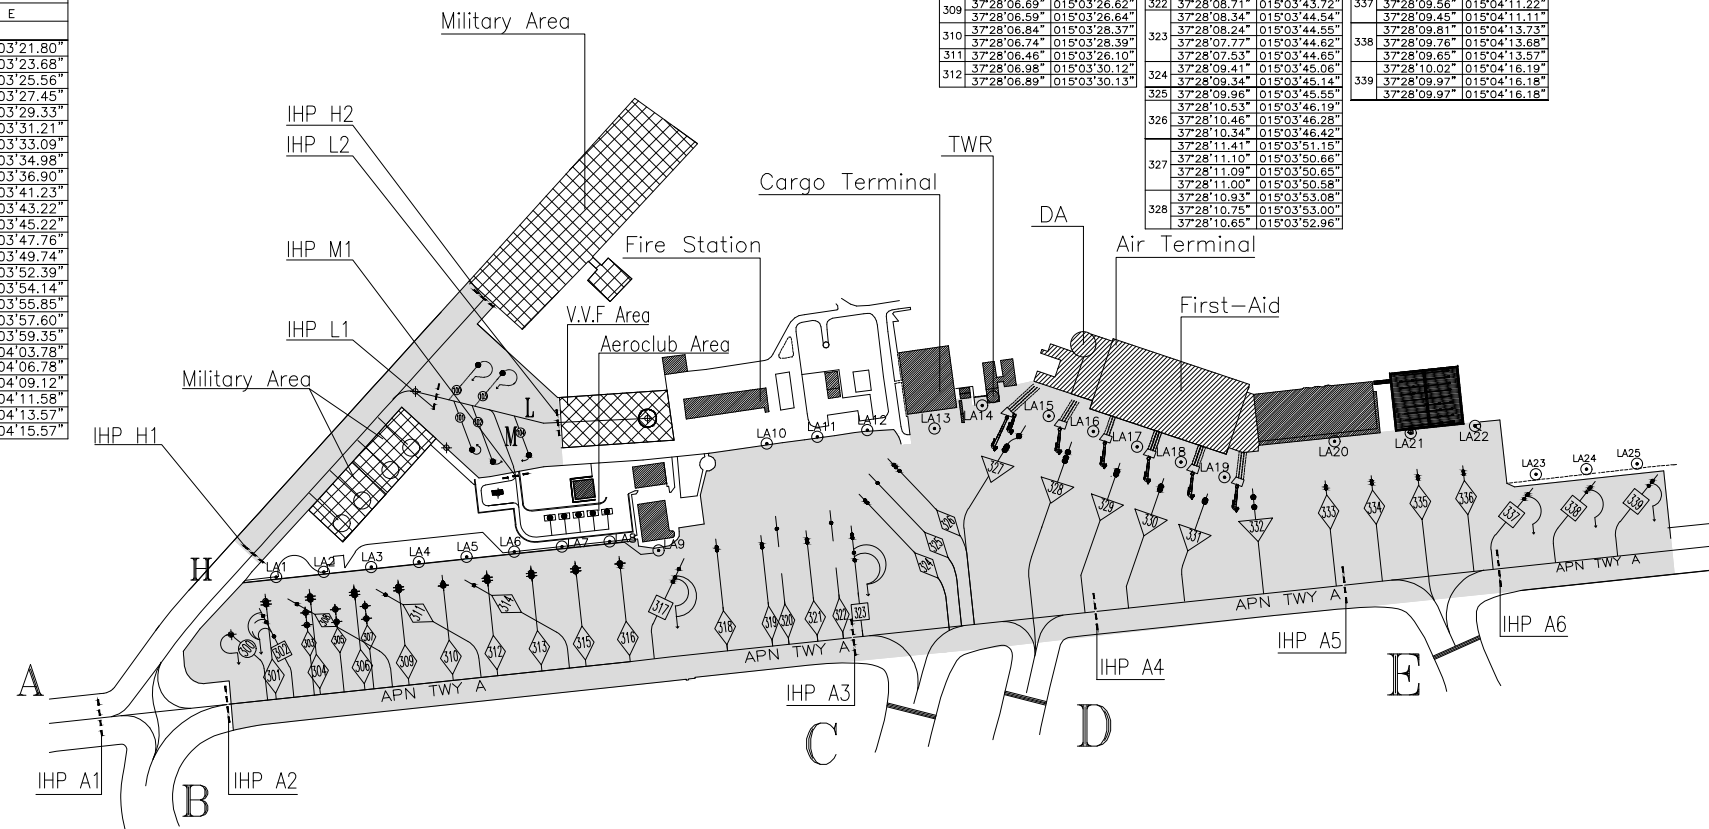

- LEGEND:
- 1) Aeroclub Stands
  - 2) PUSH BACK
  - 3) SELF MANOEUVRING
  - 4) DOCKING SYSTEM
  - 5) PUSH BACK/SELF MANOEUVRING

